


# STANDARD DRAWING

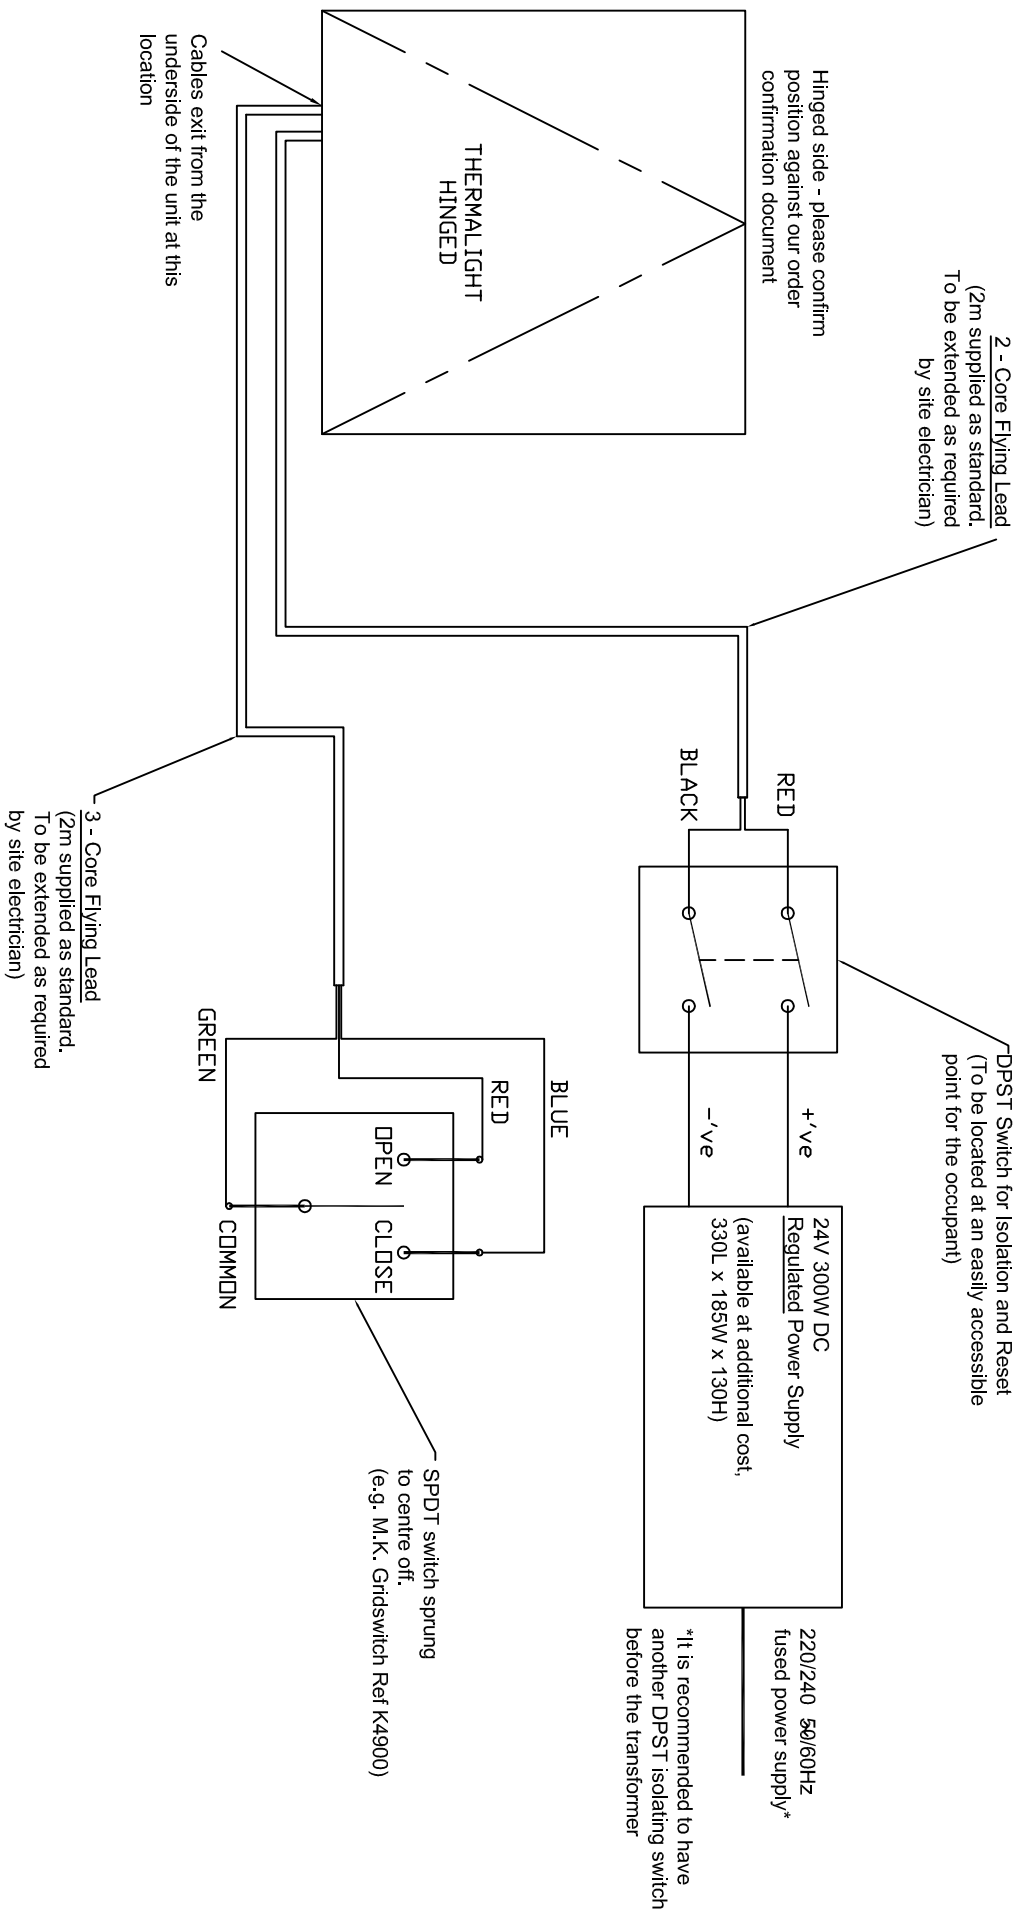

Pyramid House, 52 Guildford Road,  
Lightwater, Surrey, GU18 5SD  
Tel: 01276 451555  
Fax: 01276 451533  
E-mail: info@nationaldomes.com

Third angle projection unless otherwise noted.  
Tolerances:  
Whole numbers = ±1mm  
One decimal place = ±0.5mm  
Two decimal places = ±0.2mm  
Angular = ±1 degree  
IF IN DOUBT --- ASK!  
DO NOT SCALE.

Checked by: JPD  
Date: 03.08.07

Quantity: N/A  
Description: Client Wiring Details  
Product: VisionVent  
Product Ref: 401

Finish: N/A  
Materials: As Per Drawing  
Drawn by: PGW  
Date: 31/07/07  
Drawing No: S0002/H