


STANDARD DRAWING

Wiring of Low voltage downlighter already completed in the factory (including earth connection)

This 3-Core flying lead will emerge from the underside of the Glass Pyramid extrusion, please DO NOT extend this lead. The Brown and Blue wires must be fixed into the 'SEC' port on the transformer (which is supplied). Orientation is not critical.

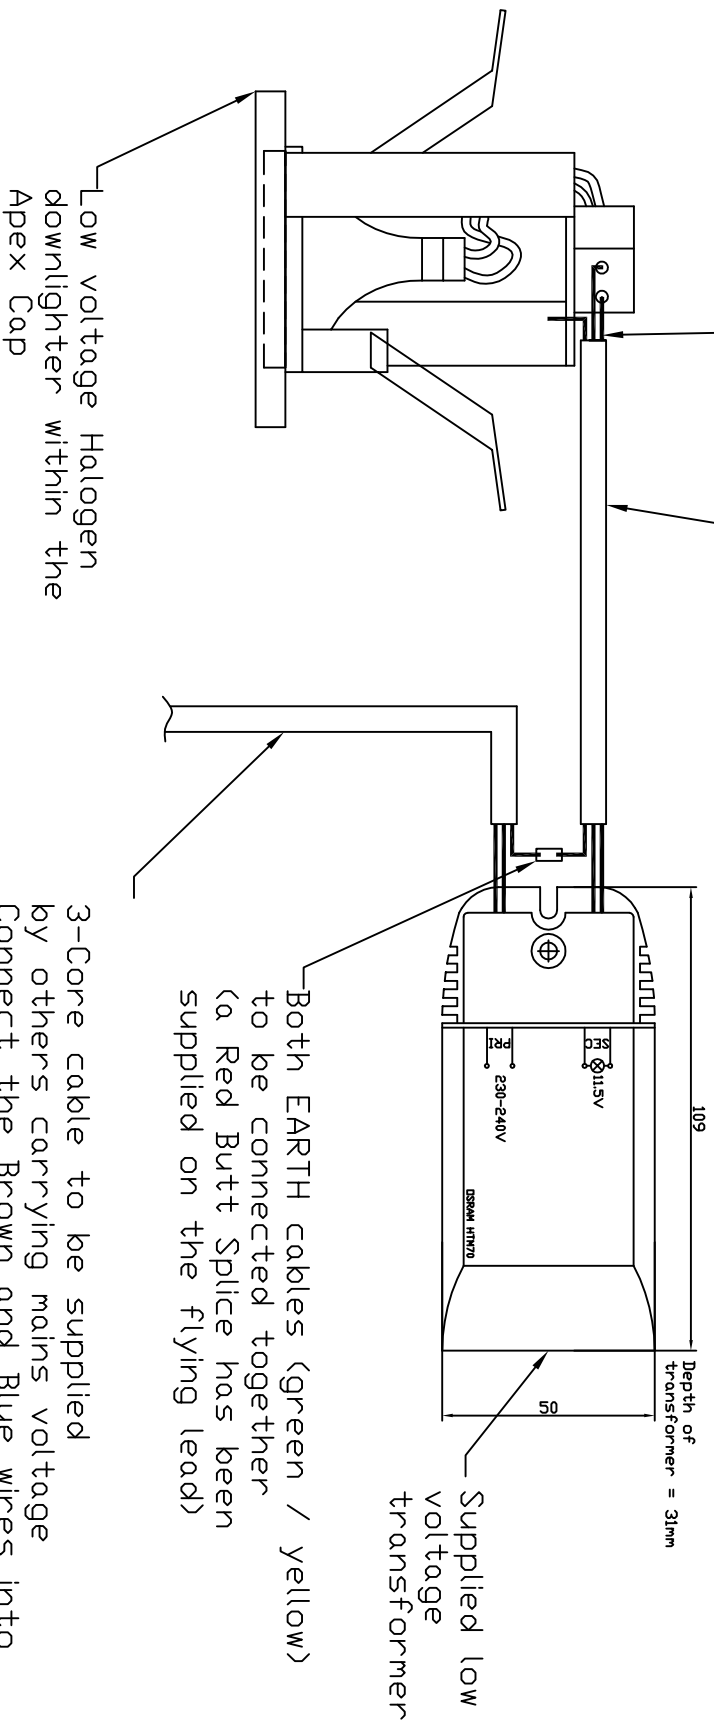

3-Core cable to be supplied by others carrying mains voltage Connect the Brown and Blue wires into the PRI port on the transformer. Orientation is not critical.



Pyramid House, 52, Guilford Road,
Lightwater, Surrey, GU18 5SD
Tel: +44 (0)1276 450609
Fax: +44 (0)1276 451533
Email: info@nationaldome.com
Website: www.nationaldomeightcompany.co.uk

Third angle projection unless otherwise noted.

Tolerances:

Whole numbers = ±1mm

One decimal place = ±0.5mm

Two decimal places = ±0.2mm

Angular = ±1 degree

IF IN DOUBT ----- ASKI

DO NOT SCALE.

Checked by:

Date:

Quantity: N/A

Description:

Glass Pyramid Downlighter Wiring

Product:

Glass Pyramid

Product Ref:

404

Finish: N/A

Materials: As Drawing

Drawn by: John

Drawing No:

S0007 A

Date: 28/01/04