



GLASS ROOFLIGHTS

Pyramid House, Tel: +44 (0)1276 450609
 52, Guilford Road, Fax: +44 (0)1276 451533
 Lightwater, Surrey Email: info@nationaldomes.com
 GU18 5SD Website: www.nationaldomelightcompany.co.uk

IT IS THERMALIGHT'S POLICY TO CONTINUOUSLY DEVELOP AND IMPROVE OUR PRODUCTS, AND THEREFORE RESERVE THE RIGHT TO MODIFY OR CHANGE THE DETAIL DESIGN AT OUR DISCRETION AND WITHOUT PRIOR NOTICE.

THIS DRAWING IS COPYRIGHT AND THE SOLE PROPERTY OF THERMALIGHT. THE DESIGNS/INFORMATION IT CONTAINS ARE PRIVATE AND CONFIDENTIAL. IT MUST NOT BE USED, COPIED, EXHIBITED OR COMMUNICATED TO THIRD PARTIES FOR ANY PURPOSE OTHER THAN THAT FOR WHICH IT WAS ISSUED WITHOUT THEIR WRITTEN PERMISSION.


CUSTOMER

PROJECT

MODIFICATION DETAILS

ISSUE	DESCRIPTION	NAME/DATE
A	Issued for Information	-

DRAWN	S. Bolton	DESIGN CHECKED	16/06/05	ENGINEERING CHECKED
SCALE	Not to Scale			
TITLE	Hinged Glass Access Hatch general arrangement			
DRAWING NO	401/ASS/106	ISSUE	A	

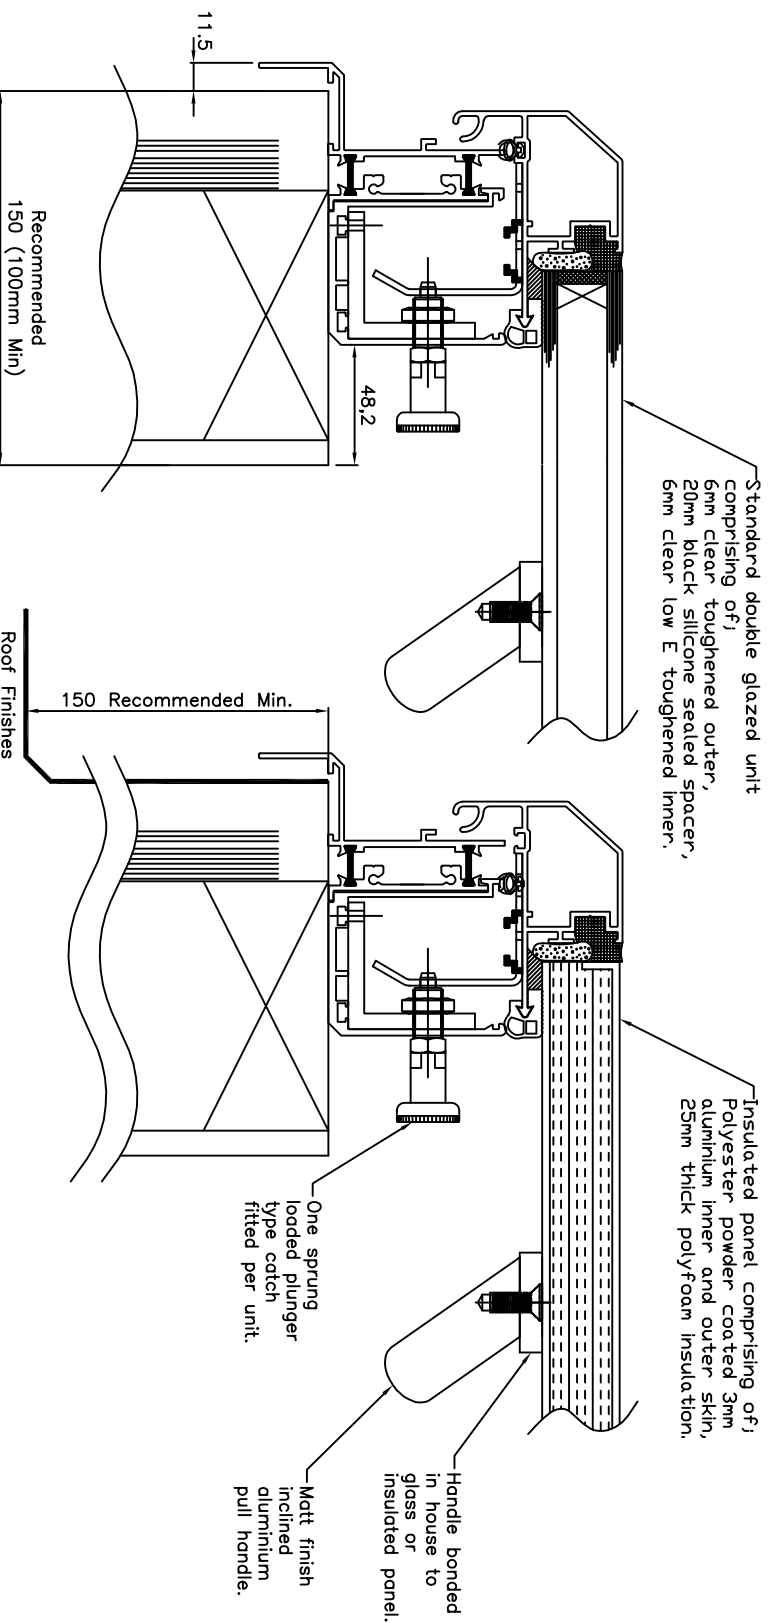

PLEASE SPECIFY ON ORDER YOUR REQUIRED LID TYPE